


THE BENTLEY

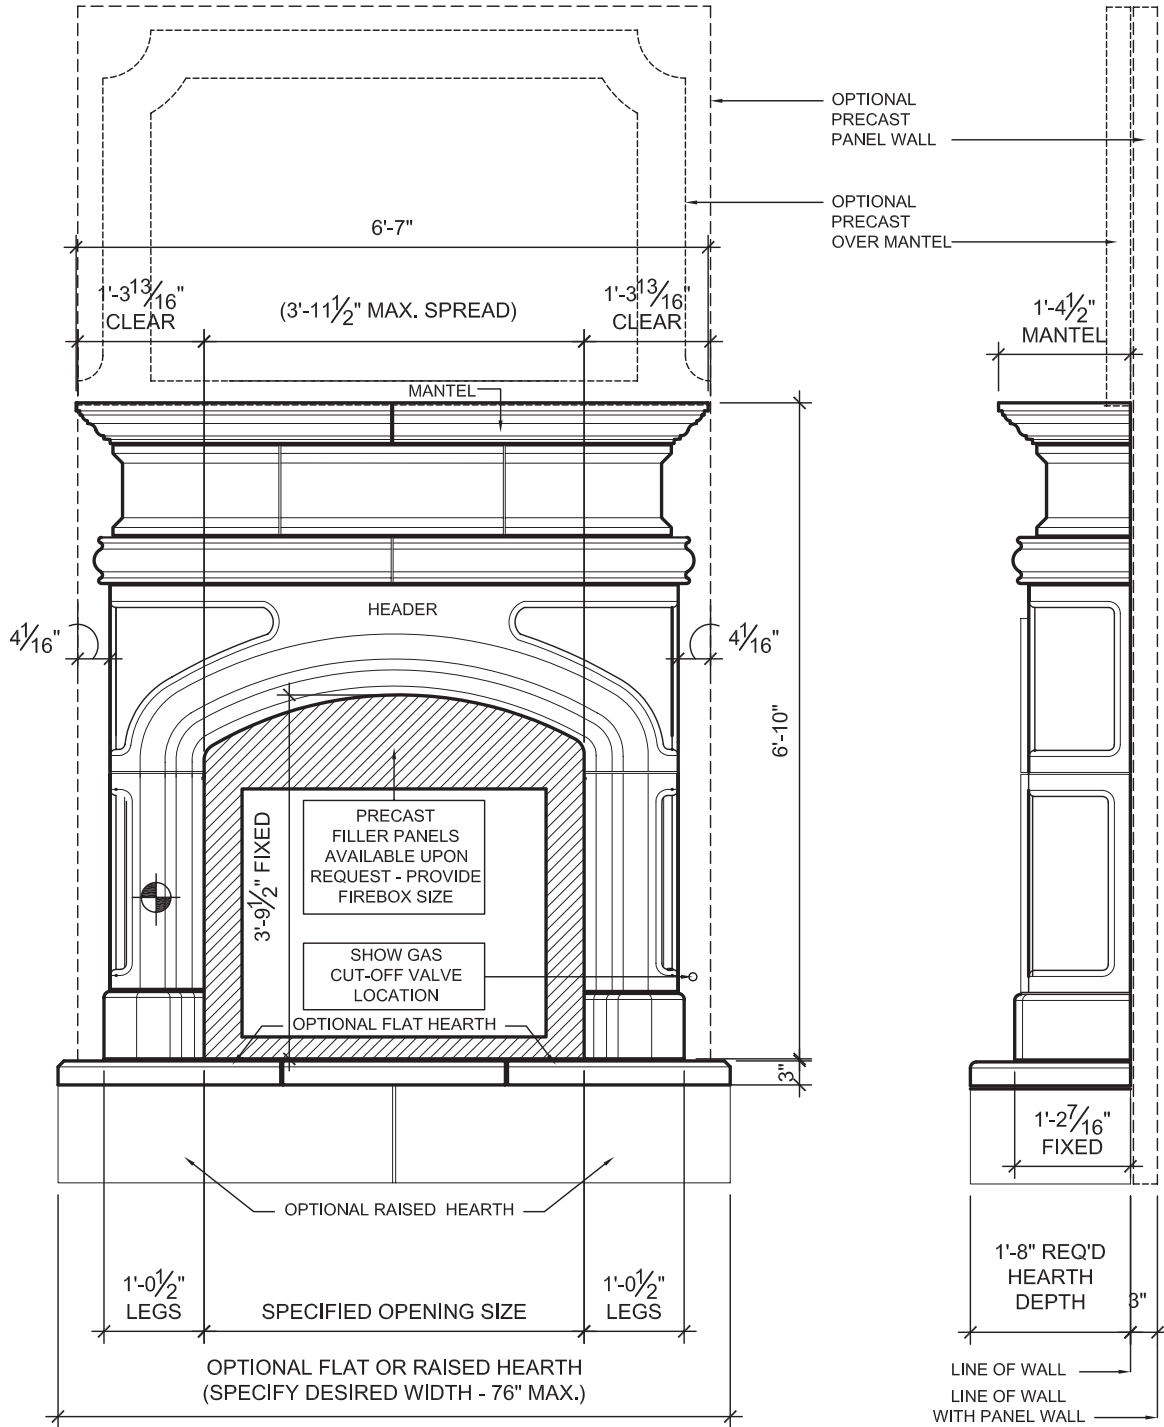

A ELEVATION - BENTLEY FIREPLACE
 1/2" = 1'-0"

B SIDE
 1/2" = 1'-0"

(ALL JOINTS 1/4" UNLESS NOTED OTHERWISE)

4520 S. MacArthur Blvd.
 Oklahoma City, OK 73179
 Ph: 405.680.5600 Fax: 405.680.9314
devincicaststone.com

