


# THE CANTERBURY

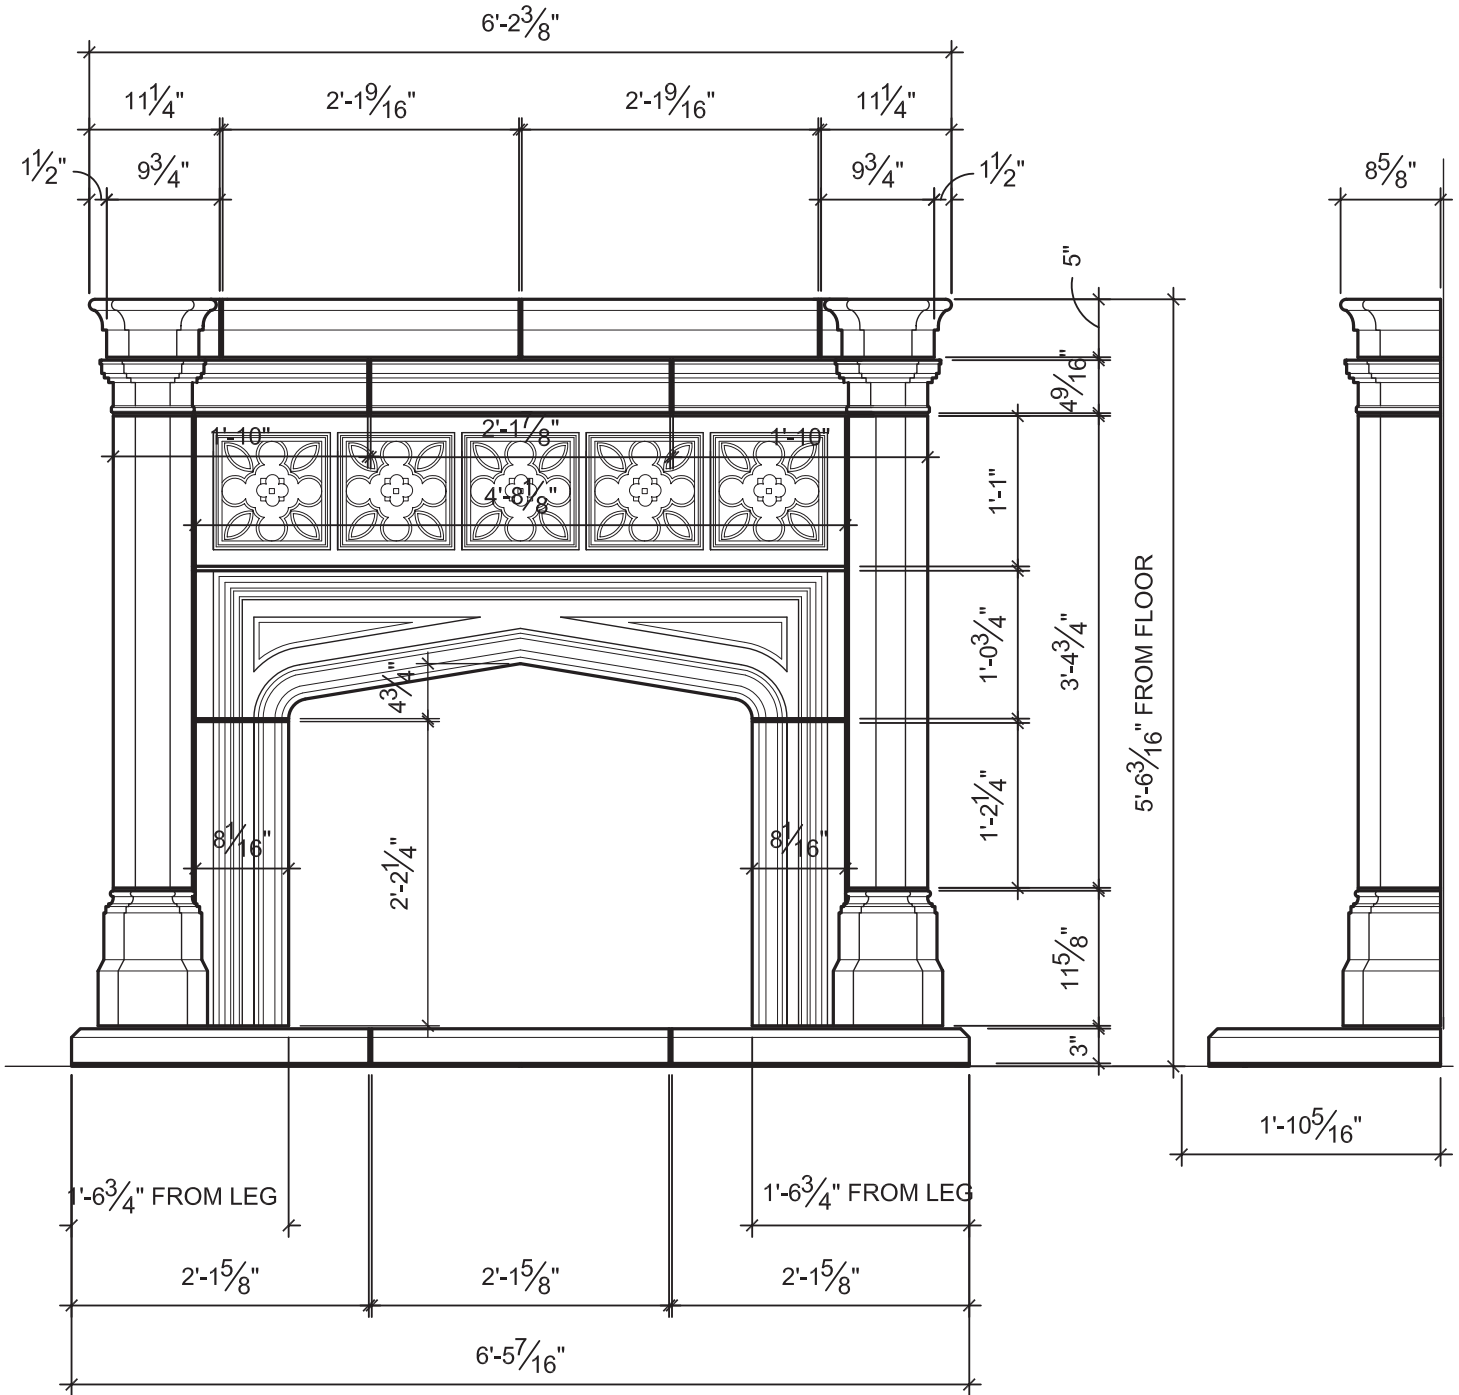

**A** ELEVATION - NEW CONCEPT FIREPLACE  
 3/4" = 1'-0"

4520 S. MacArthur Blvd.  
 Oklahoma City, OK 73179  
 Ph: 405.680.5600 Fax: 405.680.9314

[devincicaststone.com](http://devincicaststone.com)

