


# THE FLORENTINE

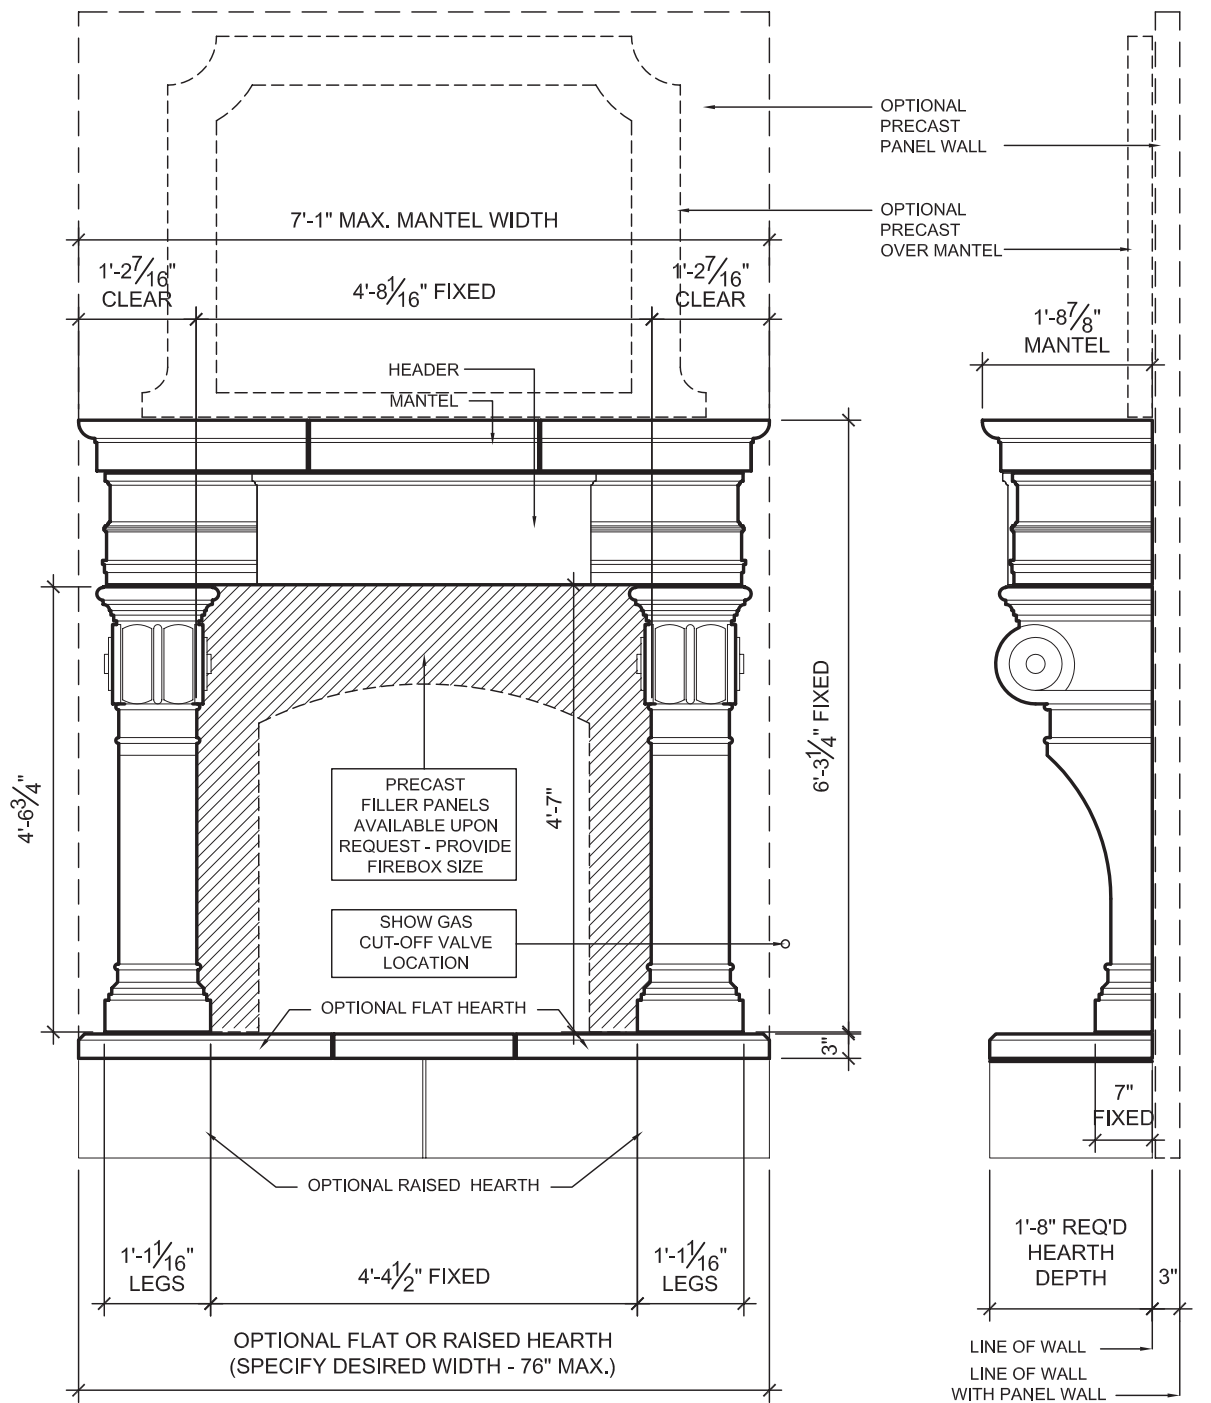

**(A) ELEVATION - FLORENTINE FIREPLACE**  
1/2" = 1'-0"

(ALL JOINTS 1/4" UNLESS NOTED OTHERWISE)

**(B) SIDE**  
1/2" = 1'-0"

4520 S. MacArthur Blvd.  
Oklahoma City, OK 73179  
Ph: 405.680.5600 Fax: 405.680.9314  
[devincicaststone.com](http://devincicaststone.com)

