


# THE ORLEANS

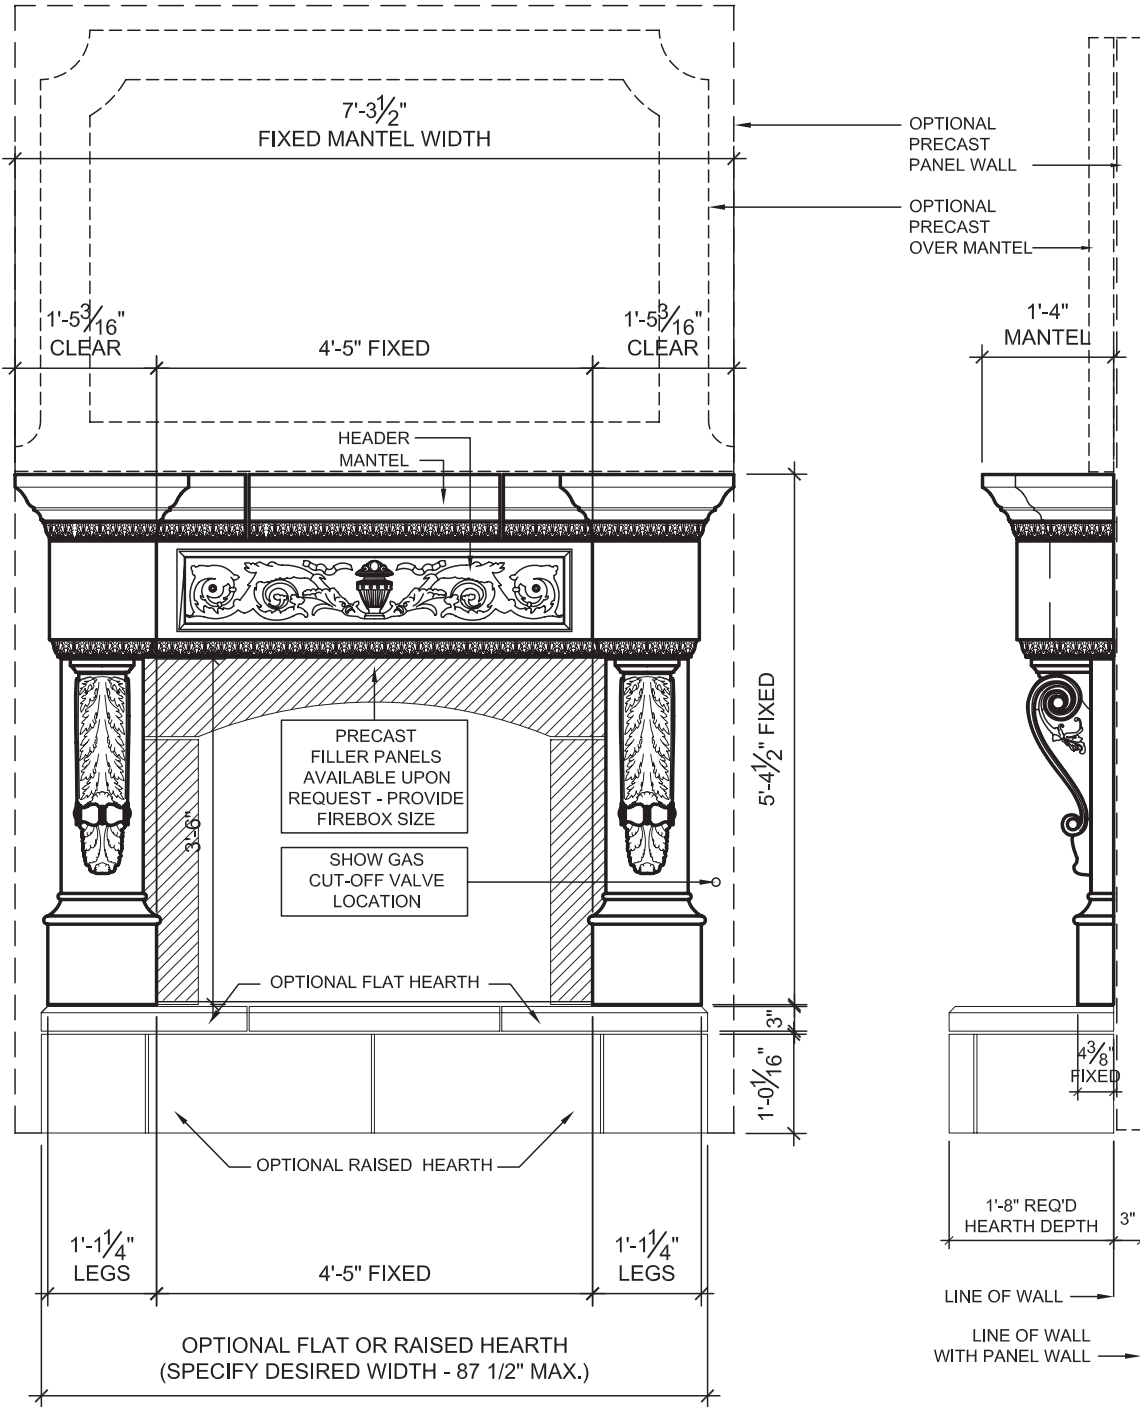

**A** ELEVATION - ORLEANS FIREPLACE  
1/2" = 1'-0"

**B** SIDE  
1/2" = 1'-0"

ALL JOINTS 1/4" UNLESS NOTED OTHERWISE

4520 S. MacArthur Blvd.  
 Oklahoma City, OK 73179  
 Ph: 405.680.5600 Fax: 405.680.9314

[devincicaststone.com](http://devincicaststone.com)

