


THE ROSA

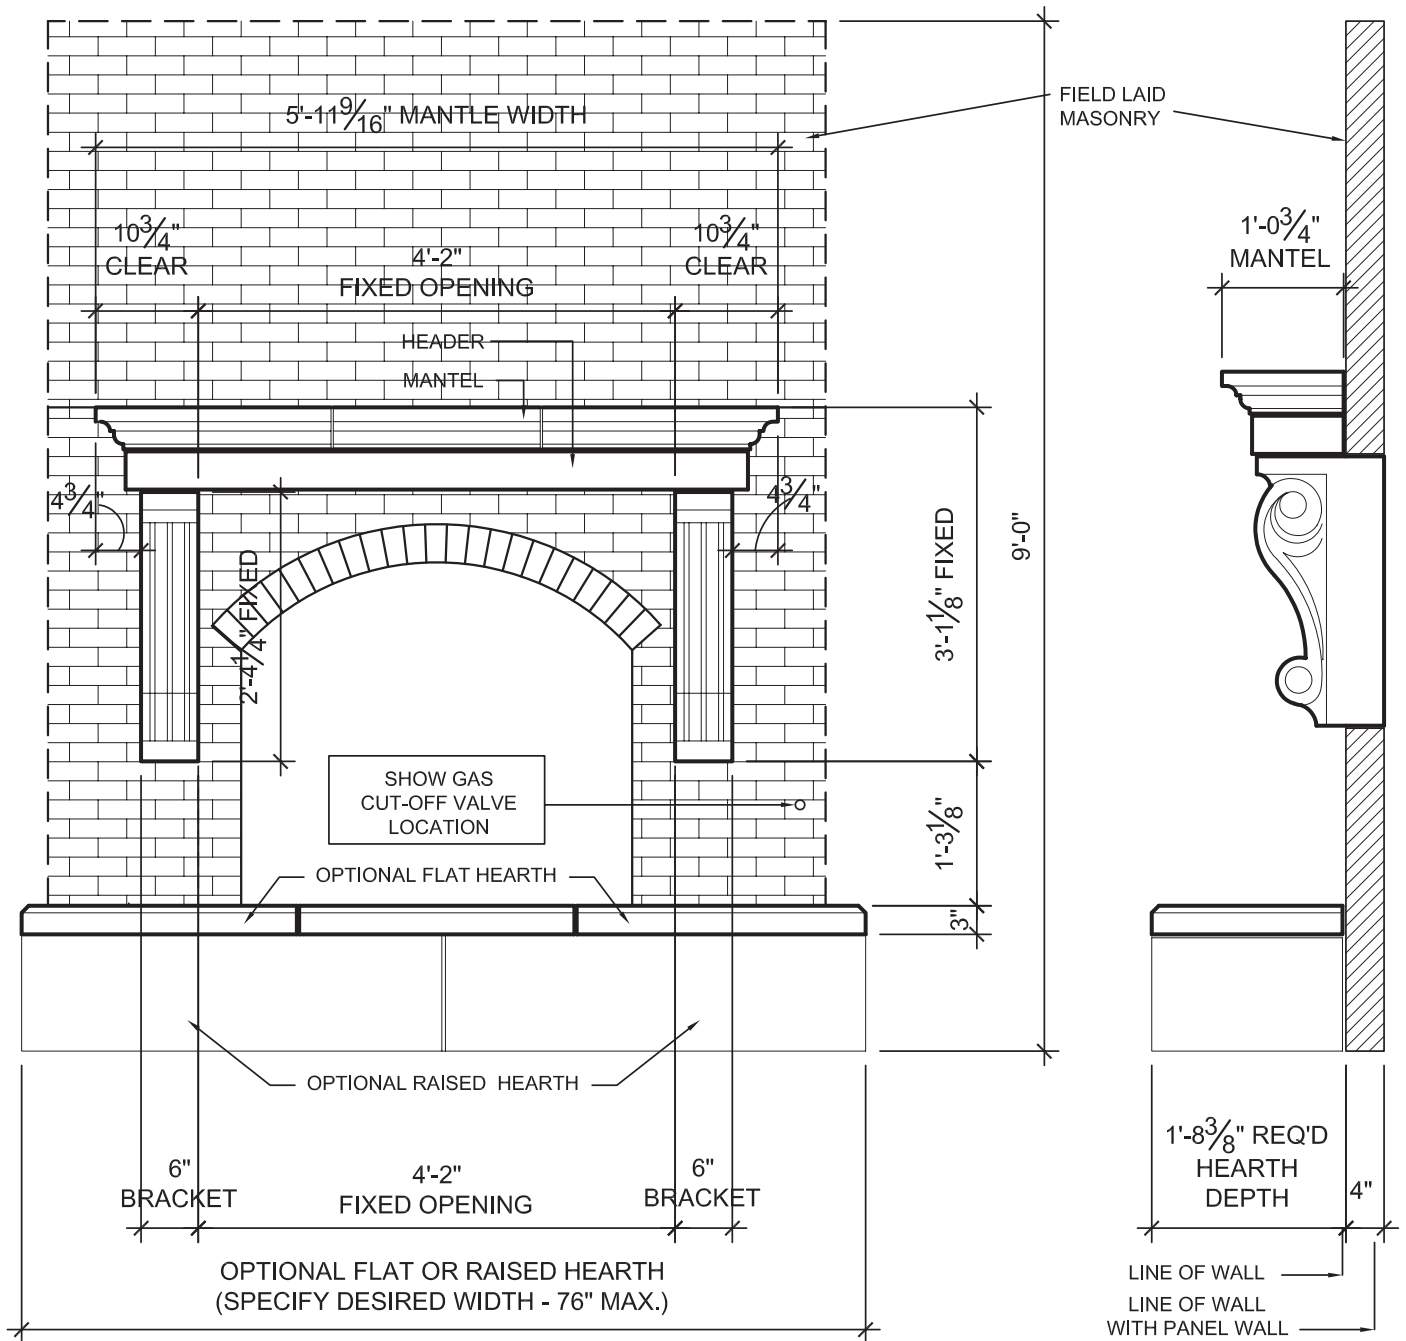

(A) ELEVATION BRACKET FIREPLACE-B
1/2" = 1'-0"

(B) SIDE
1/2" = 1'-0"

(ALL JOINTS $\frac{1}{4}$ " UNLESS NOTED OTHERWISE)

4520 S. MacArthur Blvd.
Oklahoma City, OK 73179
Ph: 405.680.5600 Fax: 405.680.9314

devincicaststone.com

DE VINCII
Cast Stone